


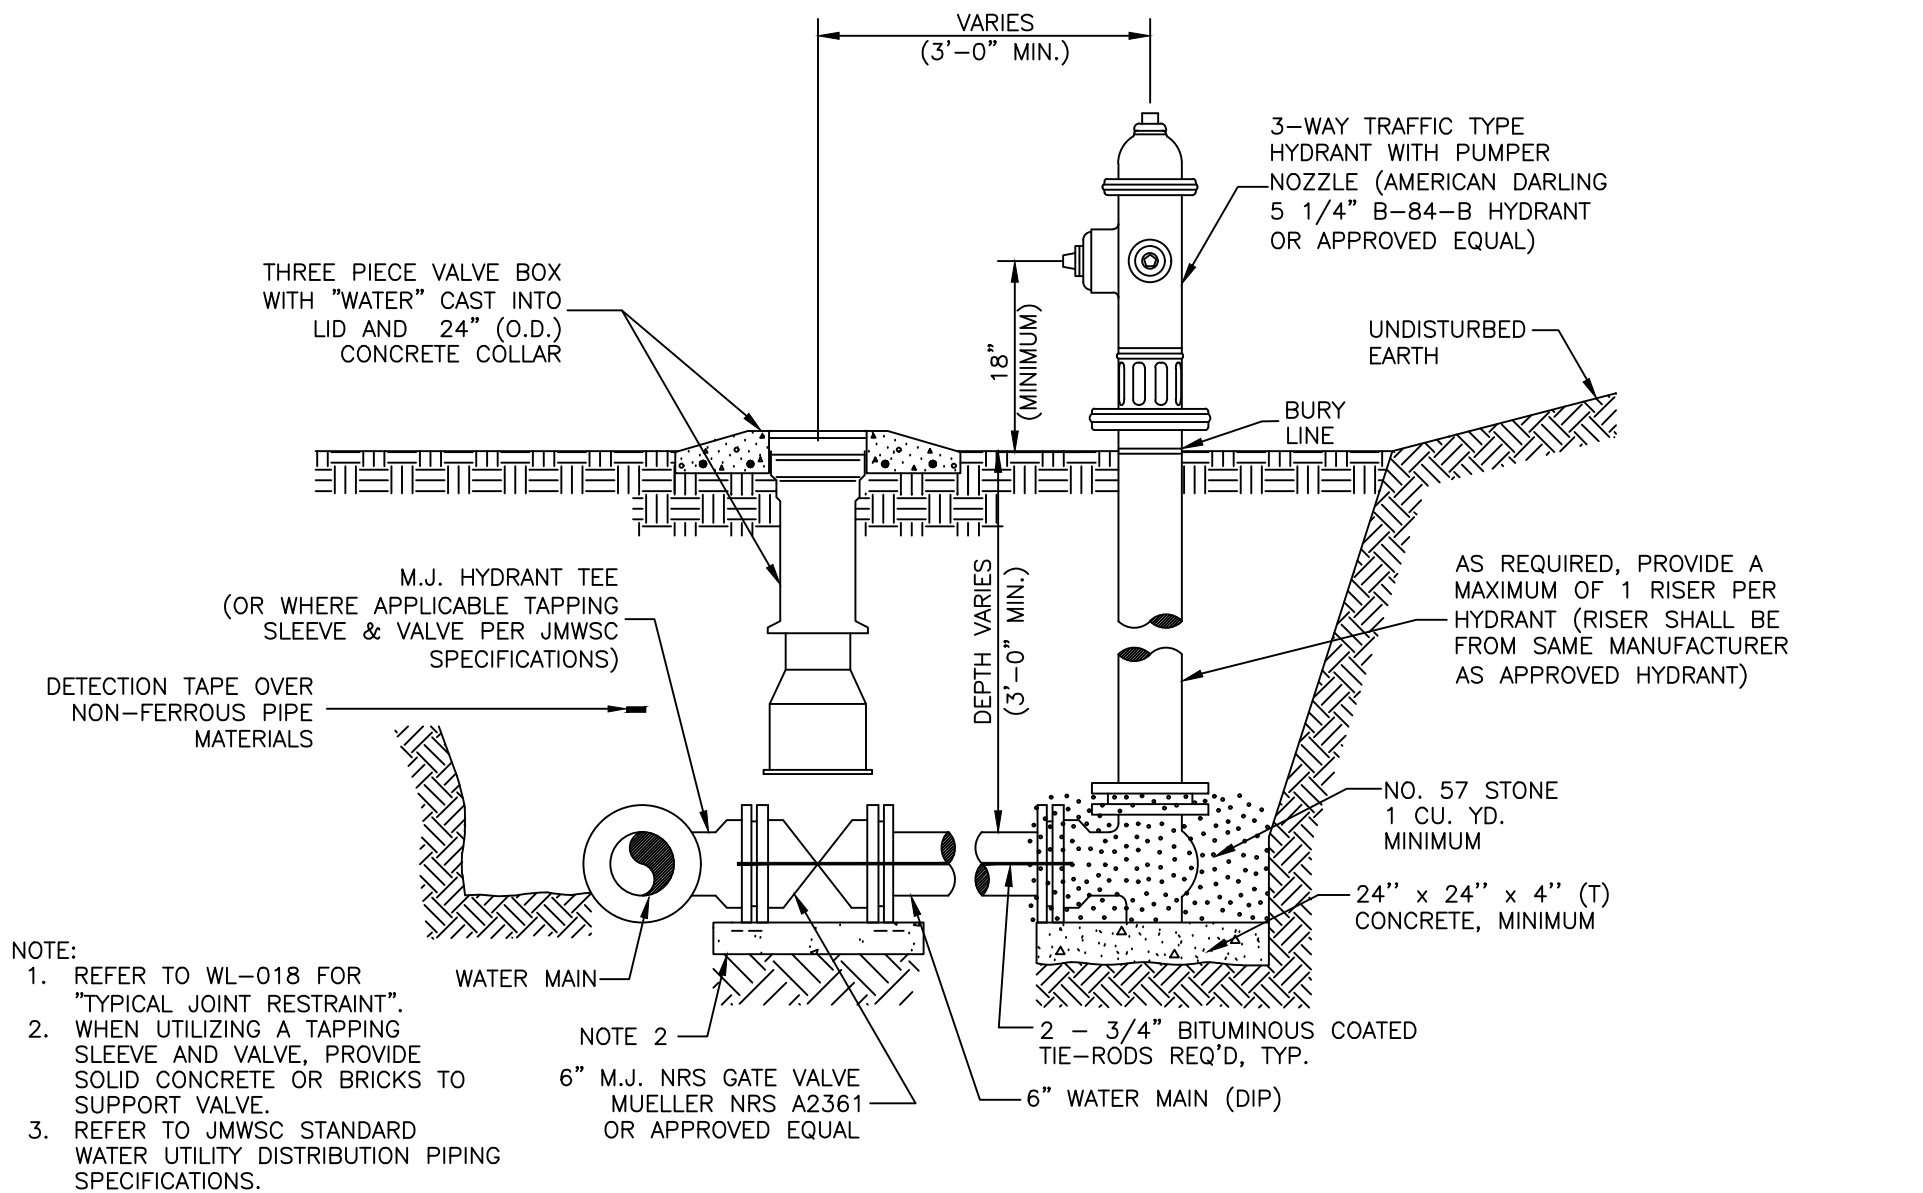

DATE:
10/1/2024

SCALE:
NTS

REVISIONS	

STANDARD DETAIL

STANDARD FIRE
HYDRANT ASSEMBLY



JOINT MUNICIPAL
WATER AND SEWER
COMMISSION

FILE NO. WL001