


# DOUBLE CHECK VALVE ASSEMBLY BELOW GROUND VAULT 2" AND SMALLER

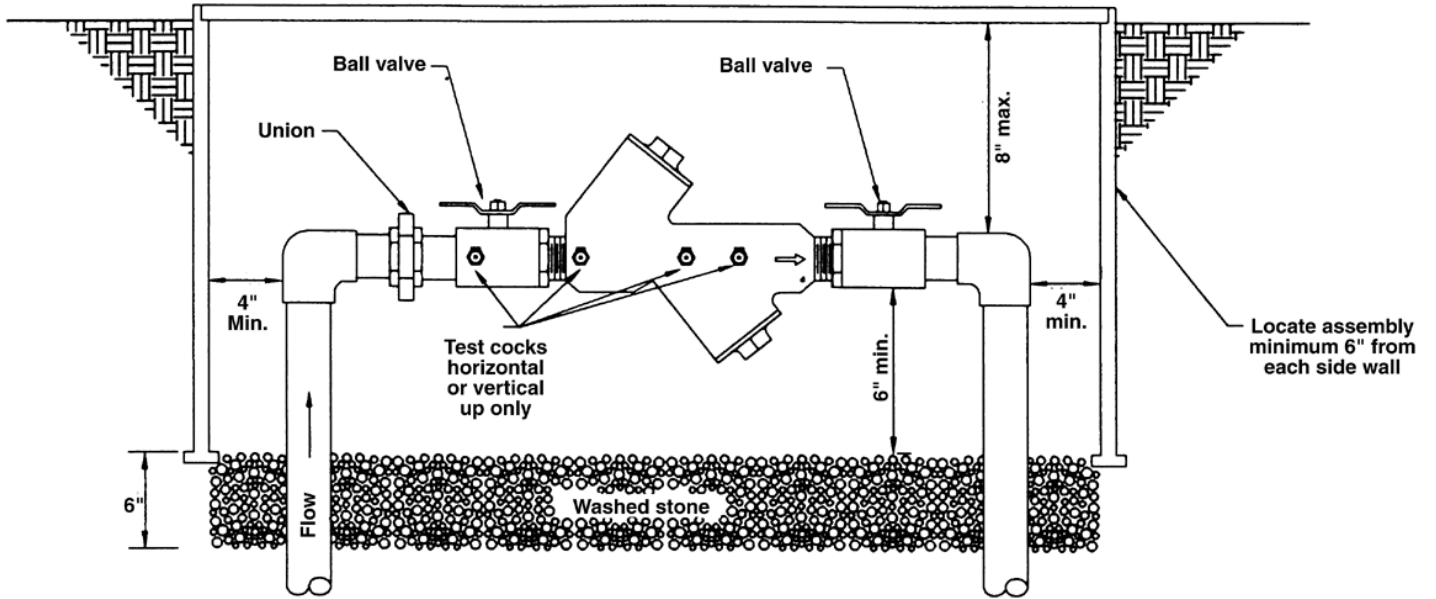

**Notes:**  
Box shall be constructed at owners discession of suitable material with removable access cover capable of handling traffic load that it may be subject. Also it shall be vandal resistant and provide protection from weather elements.